


**PROPOSED 60.00 M.WIDE ROAD ALIGNMENT U/S 210/1/B ON CANAL ROAD OF FINAL T.P. SCHEME NO. 7(ANJANA)
FROM KHADI BRIDGE TO AMBEDKAR NAGAR (T.P.-7(ANJANA) SCHEME BOUNDARY)**

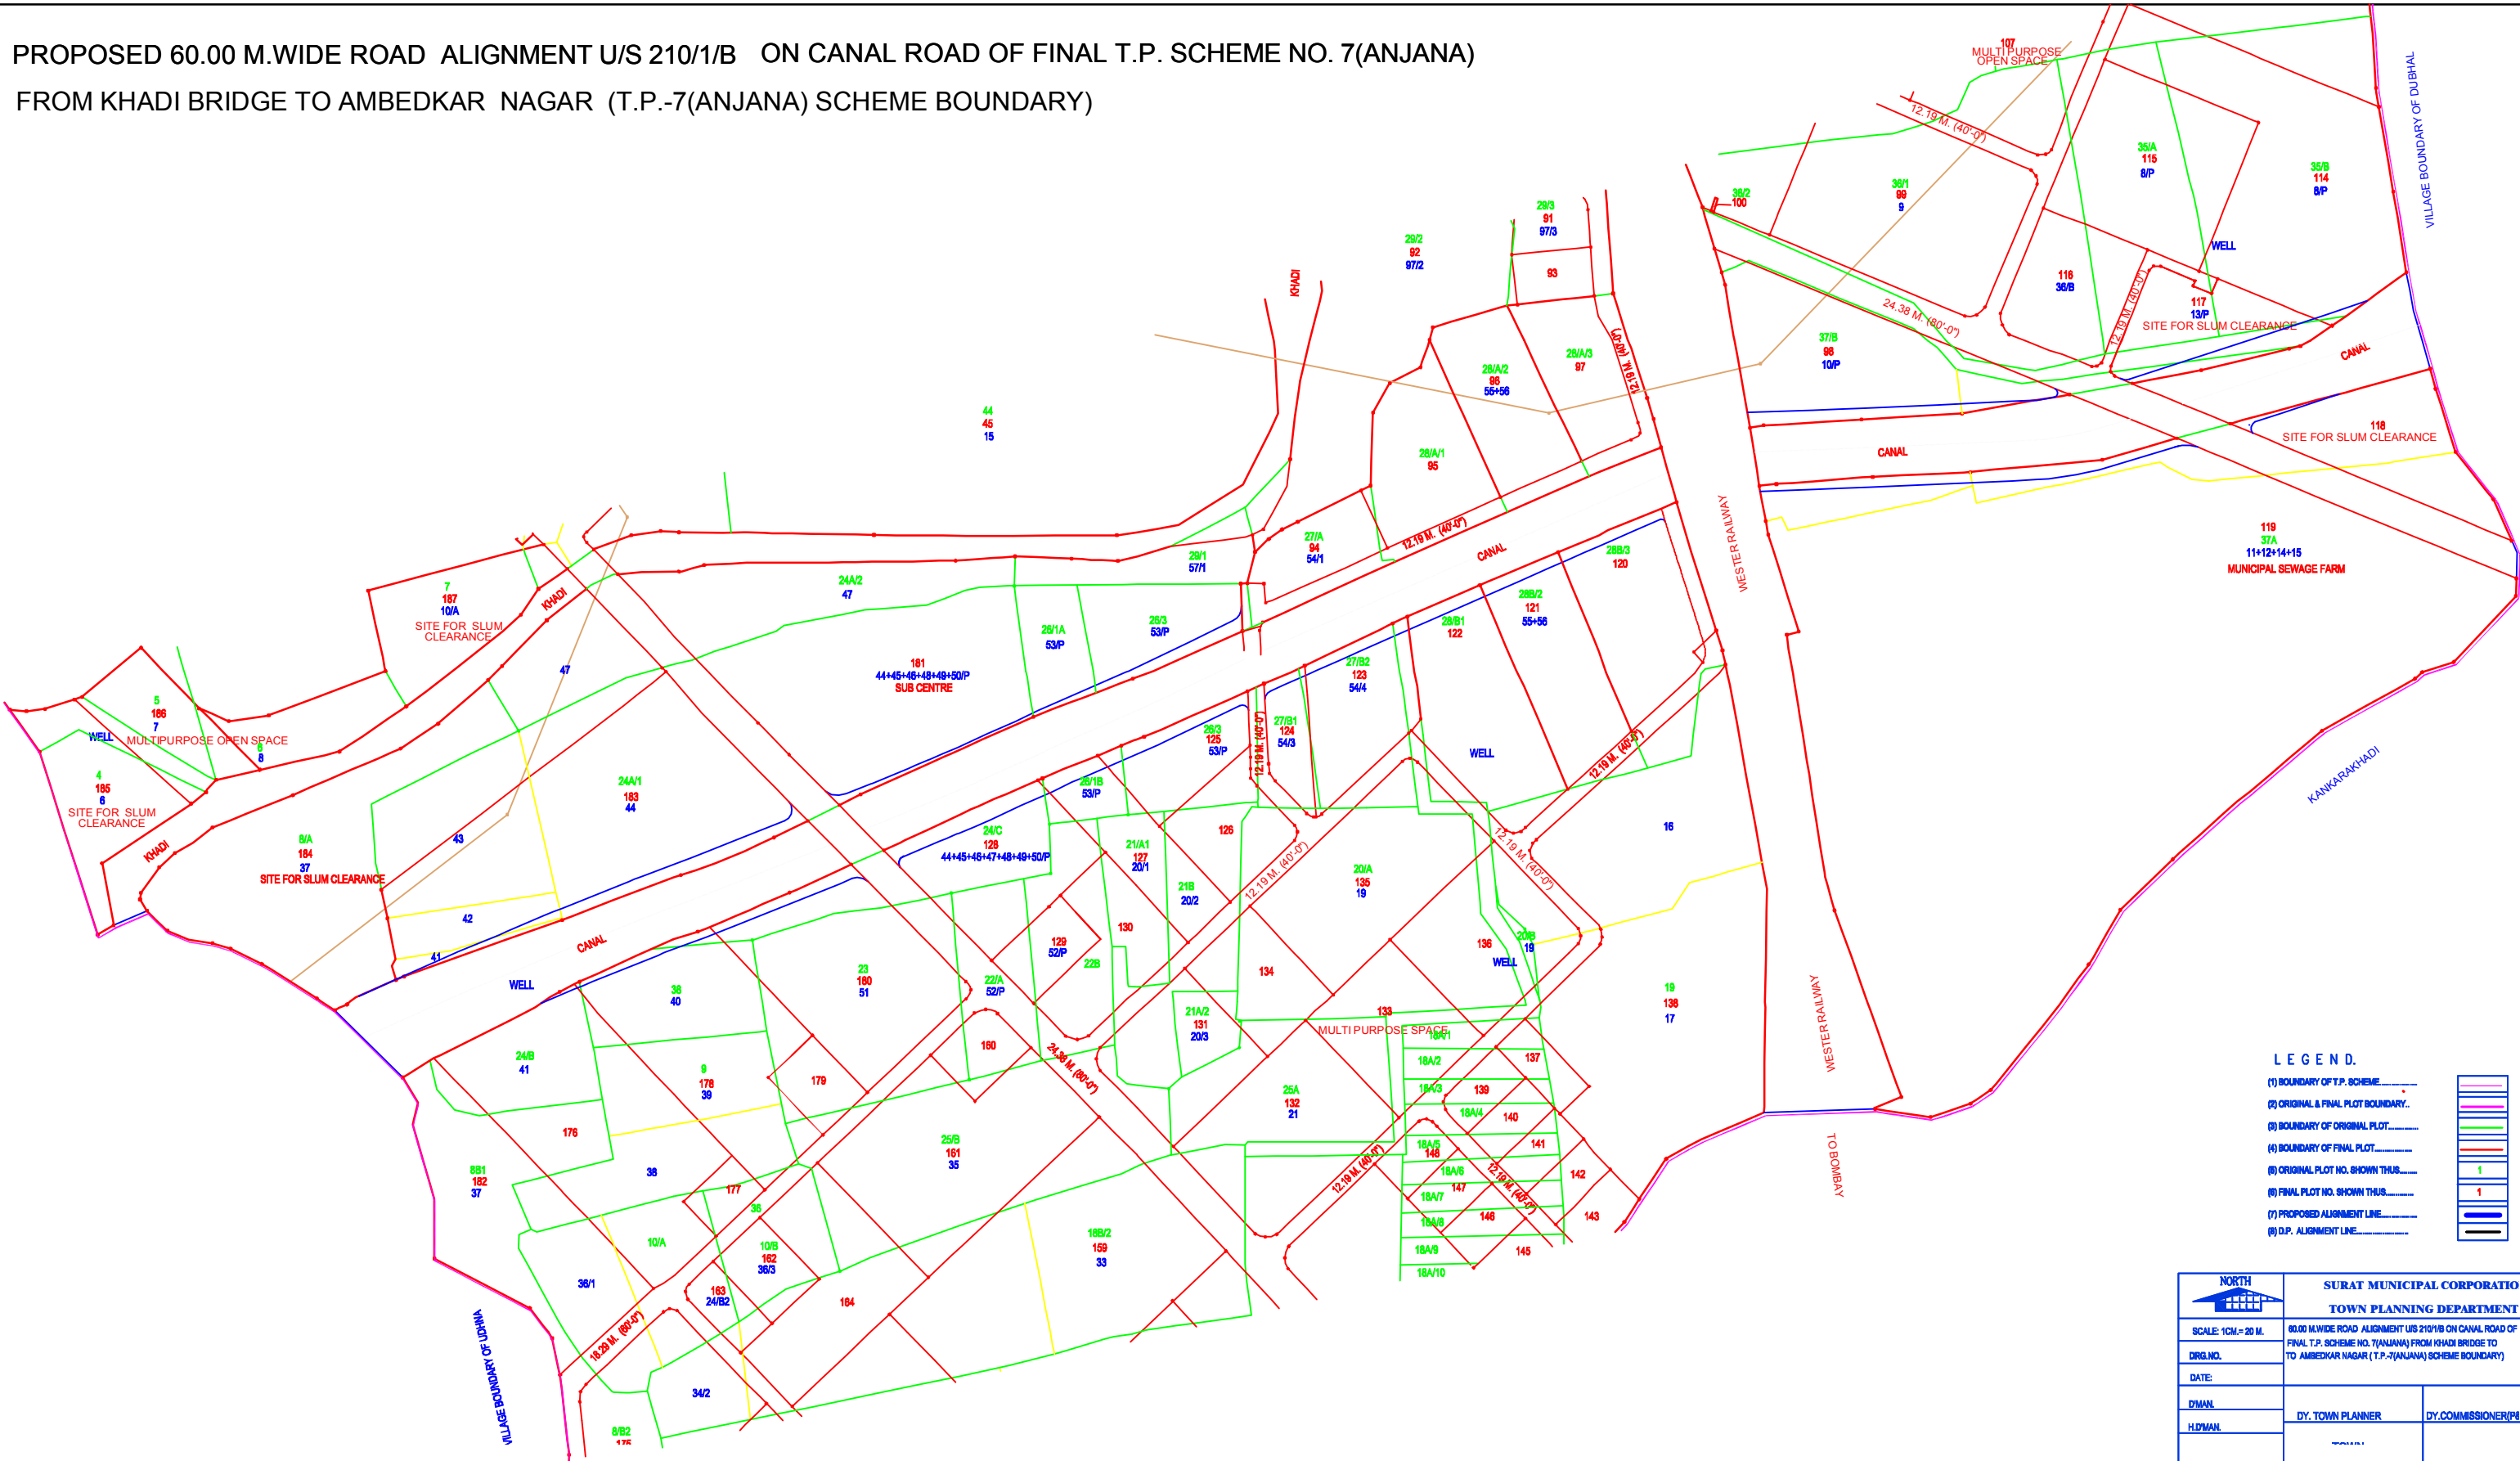

LEGEND.

- (1) BOUNDARY OF T.P. SCHEME
- (2) ORIGINAL & FINAL PLOT BOUNDARY
- (3) BOUNDARY OF ORIGINAL PLOT
- (4) BOUNDARY OF FINAL PLOT
- (5) ORIGINAL PLOT NO. SHOWN THUS
- (6) FINAL PLOT NO. SHOWN THUS
- (7) PROPOSED ALIGNMENT LINE
- (8) D.P. ALIGNMENT LINE

NORTH		SURAT MUNICIPAL CORPORATION	
TOWN PLANNING DEPARTMENT		TOWN PLANNING DEPARTMENT	
SCALE: 1CM = 20 M.	60.00 M.WIDE ROAD ALIGNMENT U/S 210/1/B ON CANAL ROAD OF FINAL T.P. SCHEME NO. 7(ANJANA) FROM KHADI BRIDGE TO AMBEDKAR NAGAR (T.P.-7(ANJANA) SCHEME BOUNDARY)		
DRG. NO.			
DATE:			
D/MAN	DY. TOWN PLANNER	DY.COMMISSIONER/PJ	
H/D/MAN			