



Bridge across creek near Laxminagar- TP 3

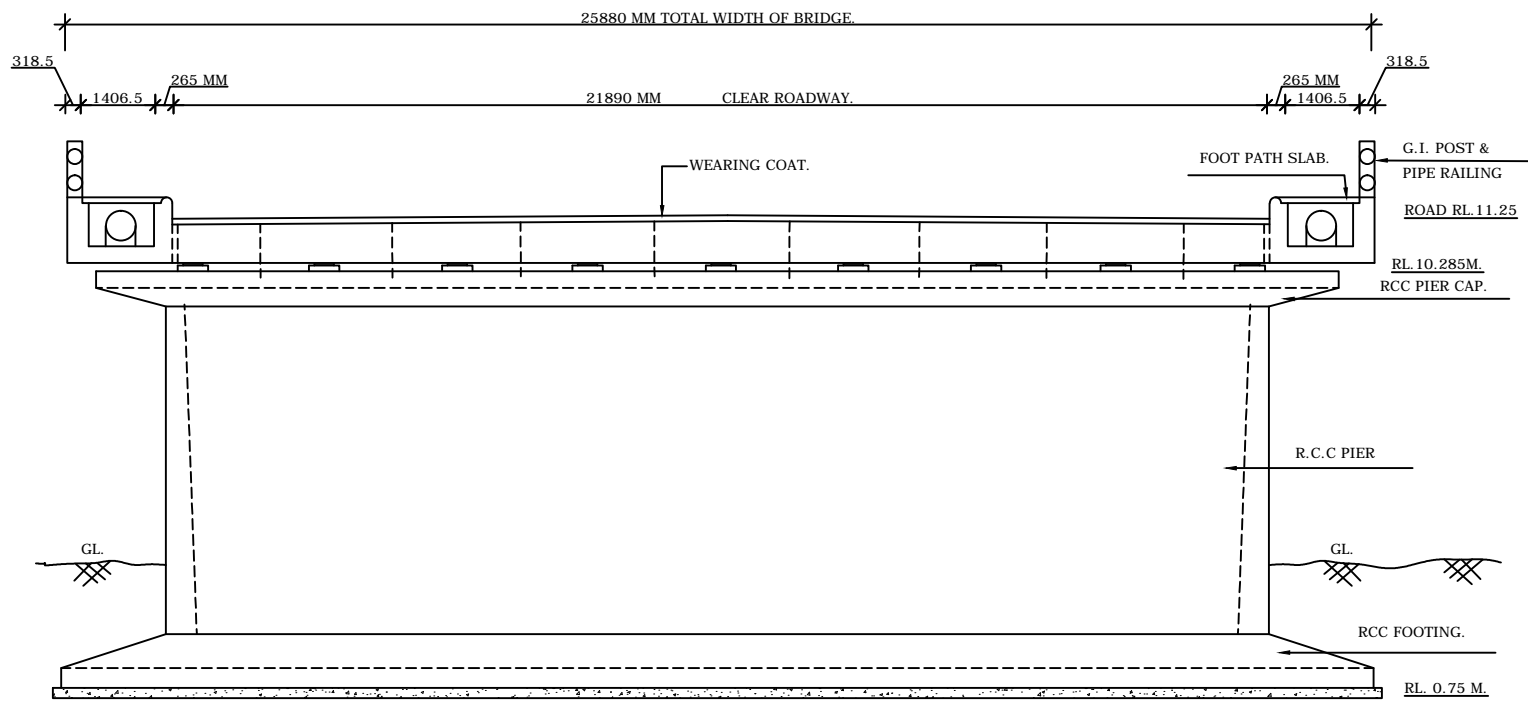

CROSS SECTION

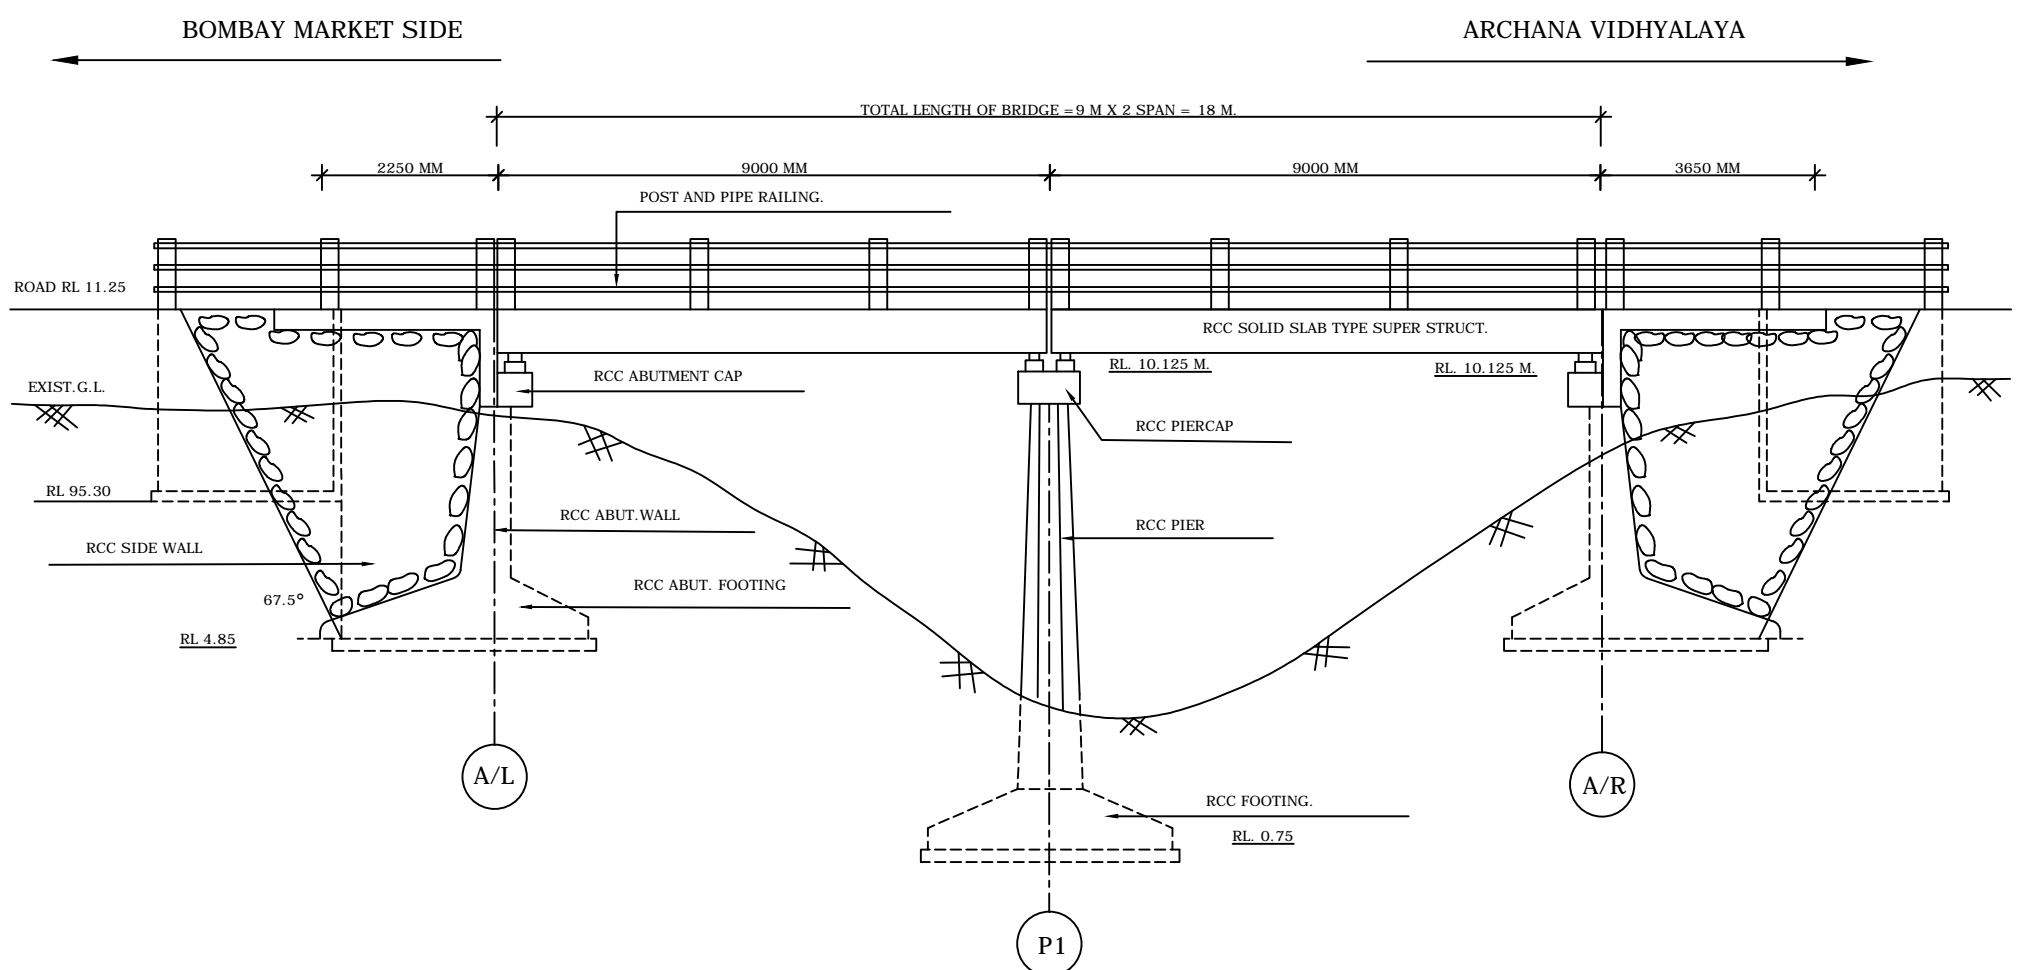

SECTIONAL ELEVATION