



Bridge across Kankara Khadi near South Zone Office (Revanagar)

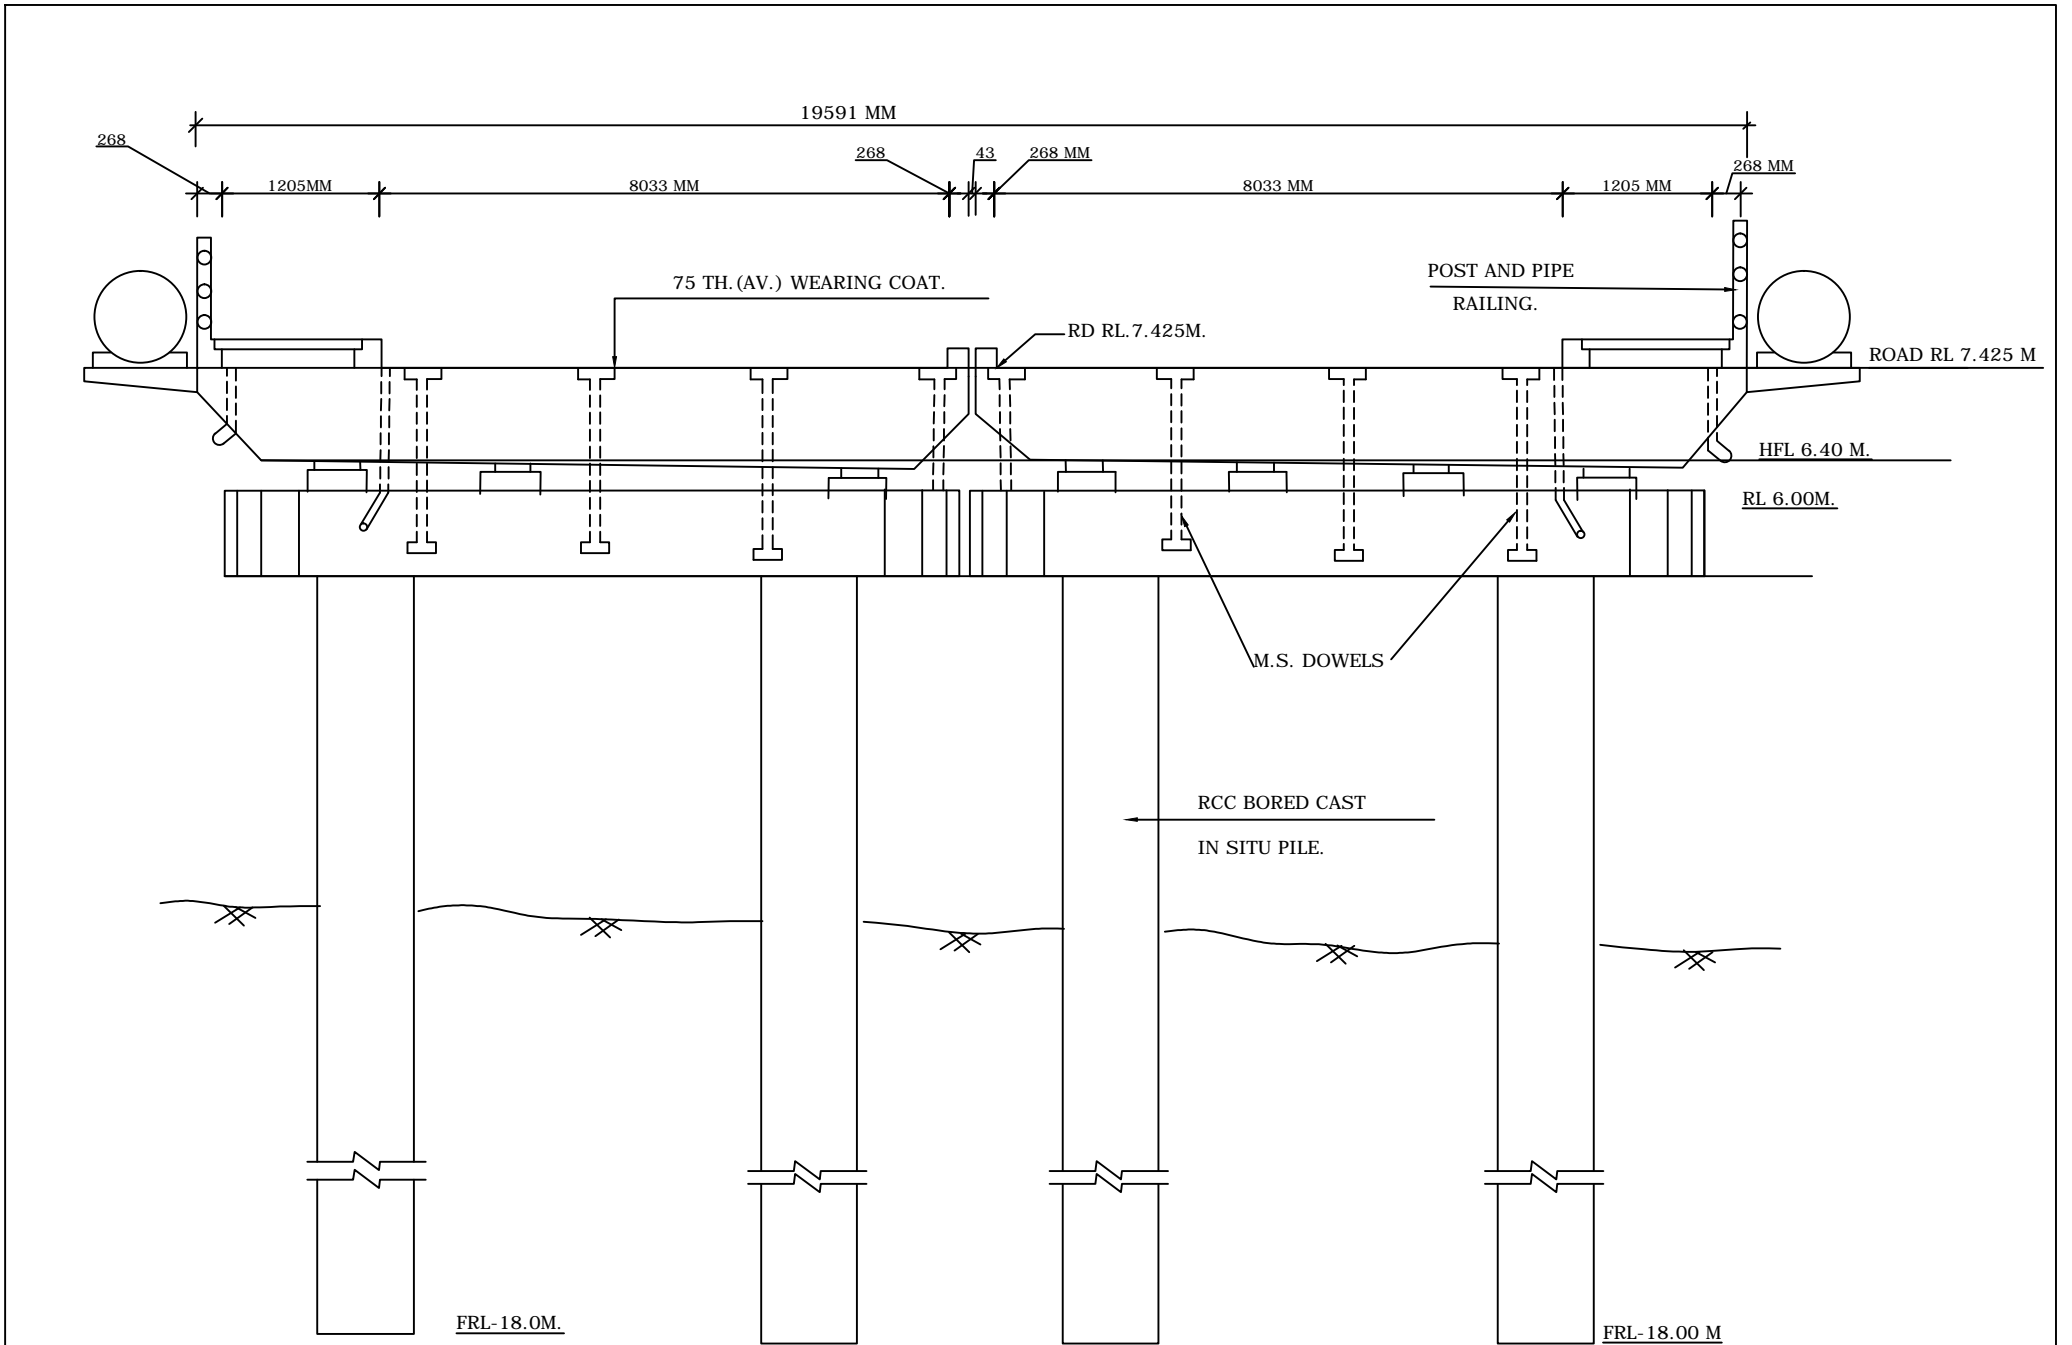

CROSS SECTION

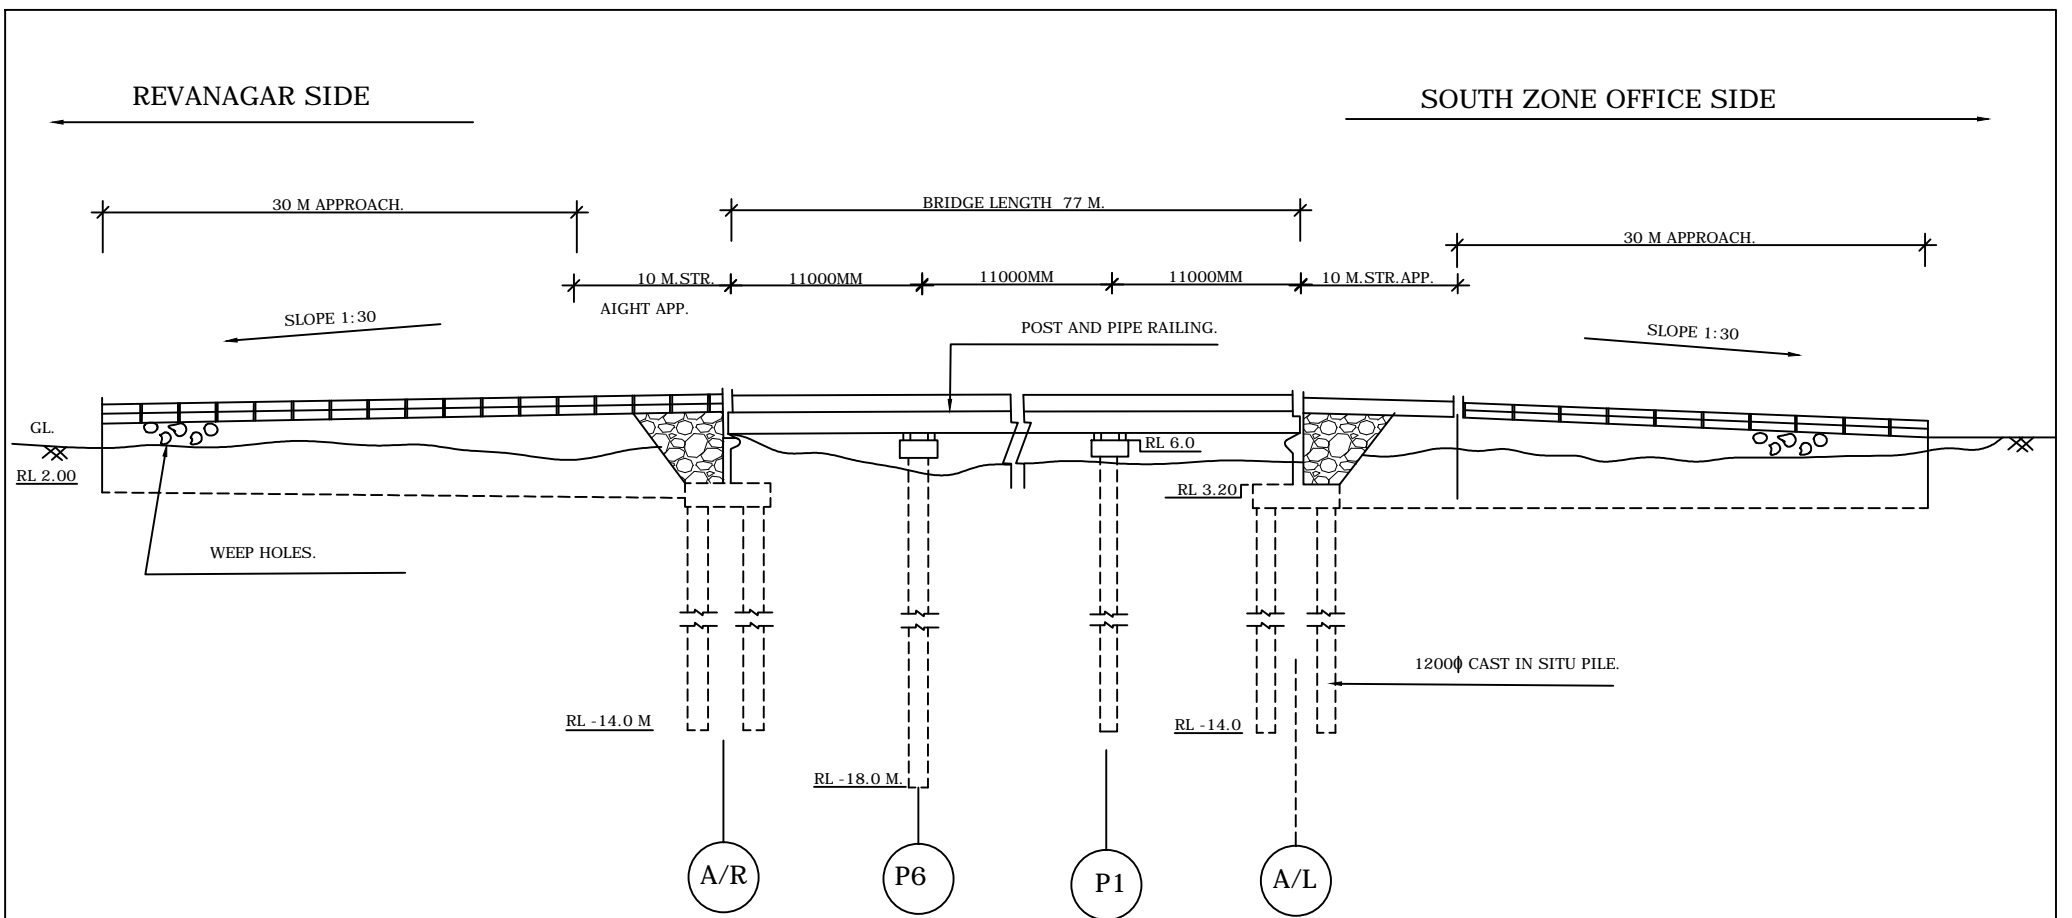

SECTIONAL ELEVATION