


PROPOSED 60.00 MT. WIDE ROAD ALIGNMENT ON FINAL T.P. SCHEME NO. 6 (MAJURA-KHATODARA)  
CANAL ROAD FROM UNIQUE HOSPITAL TO KHADI BRIDGE ( SCHEME BOUNDARY)

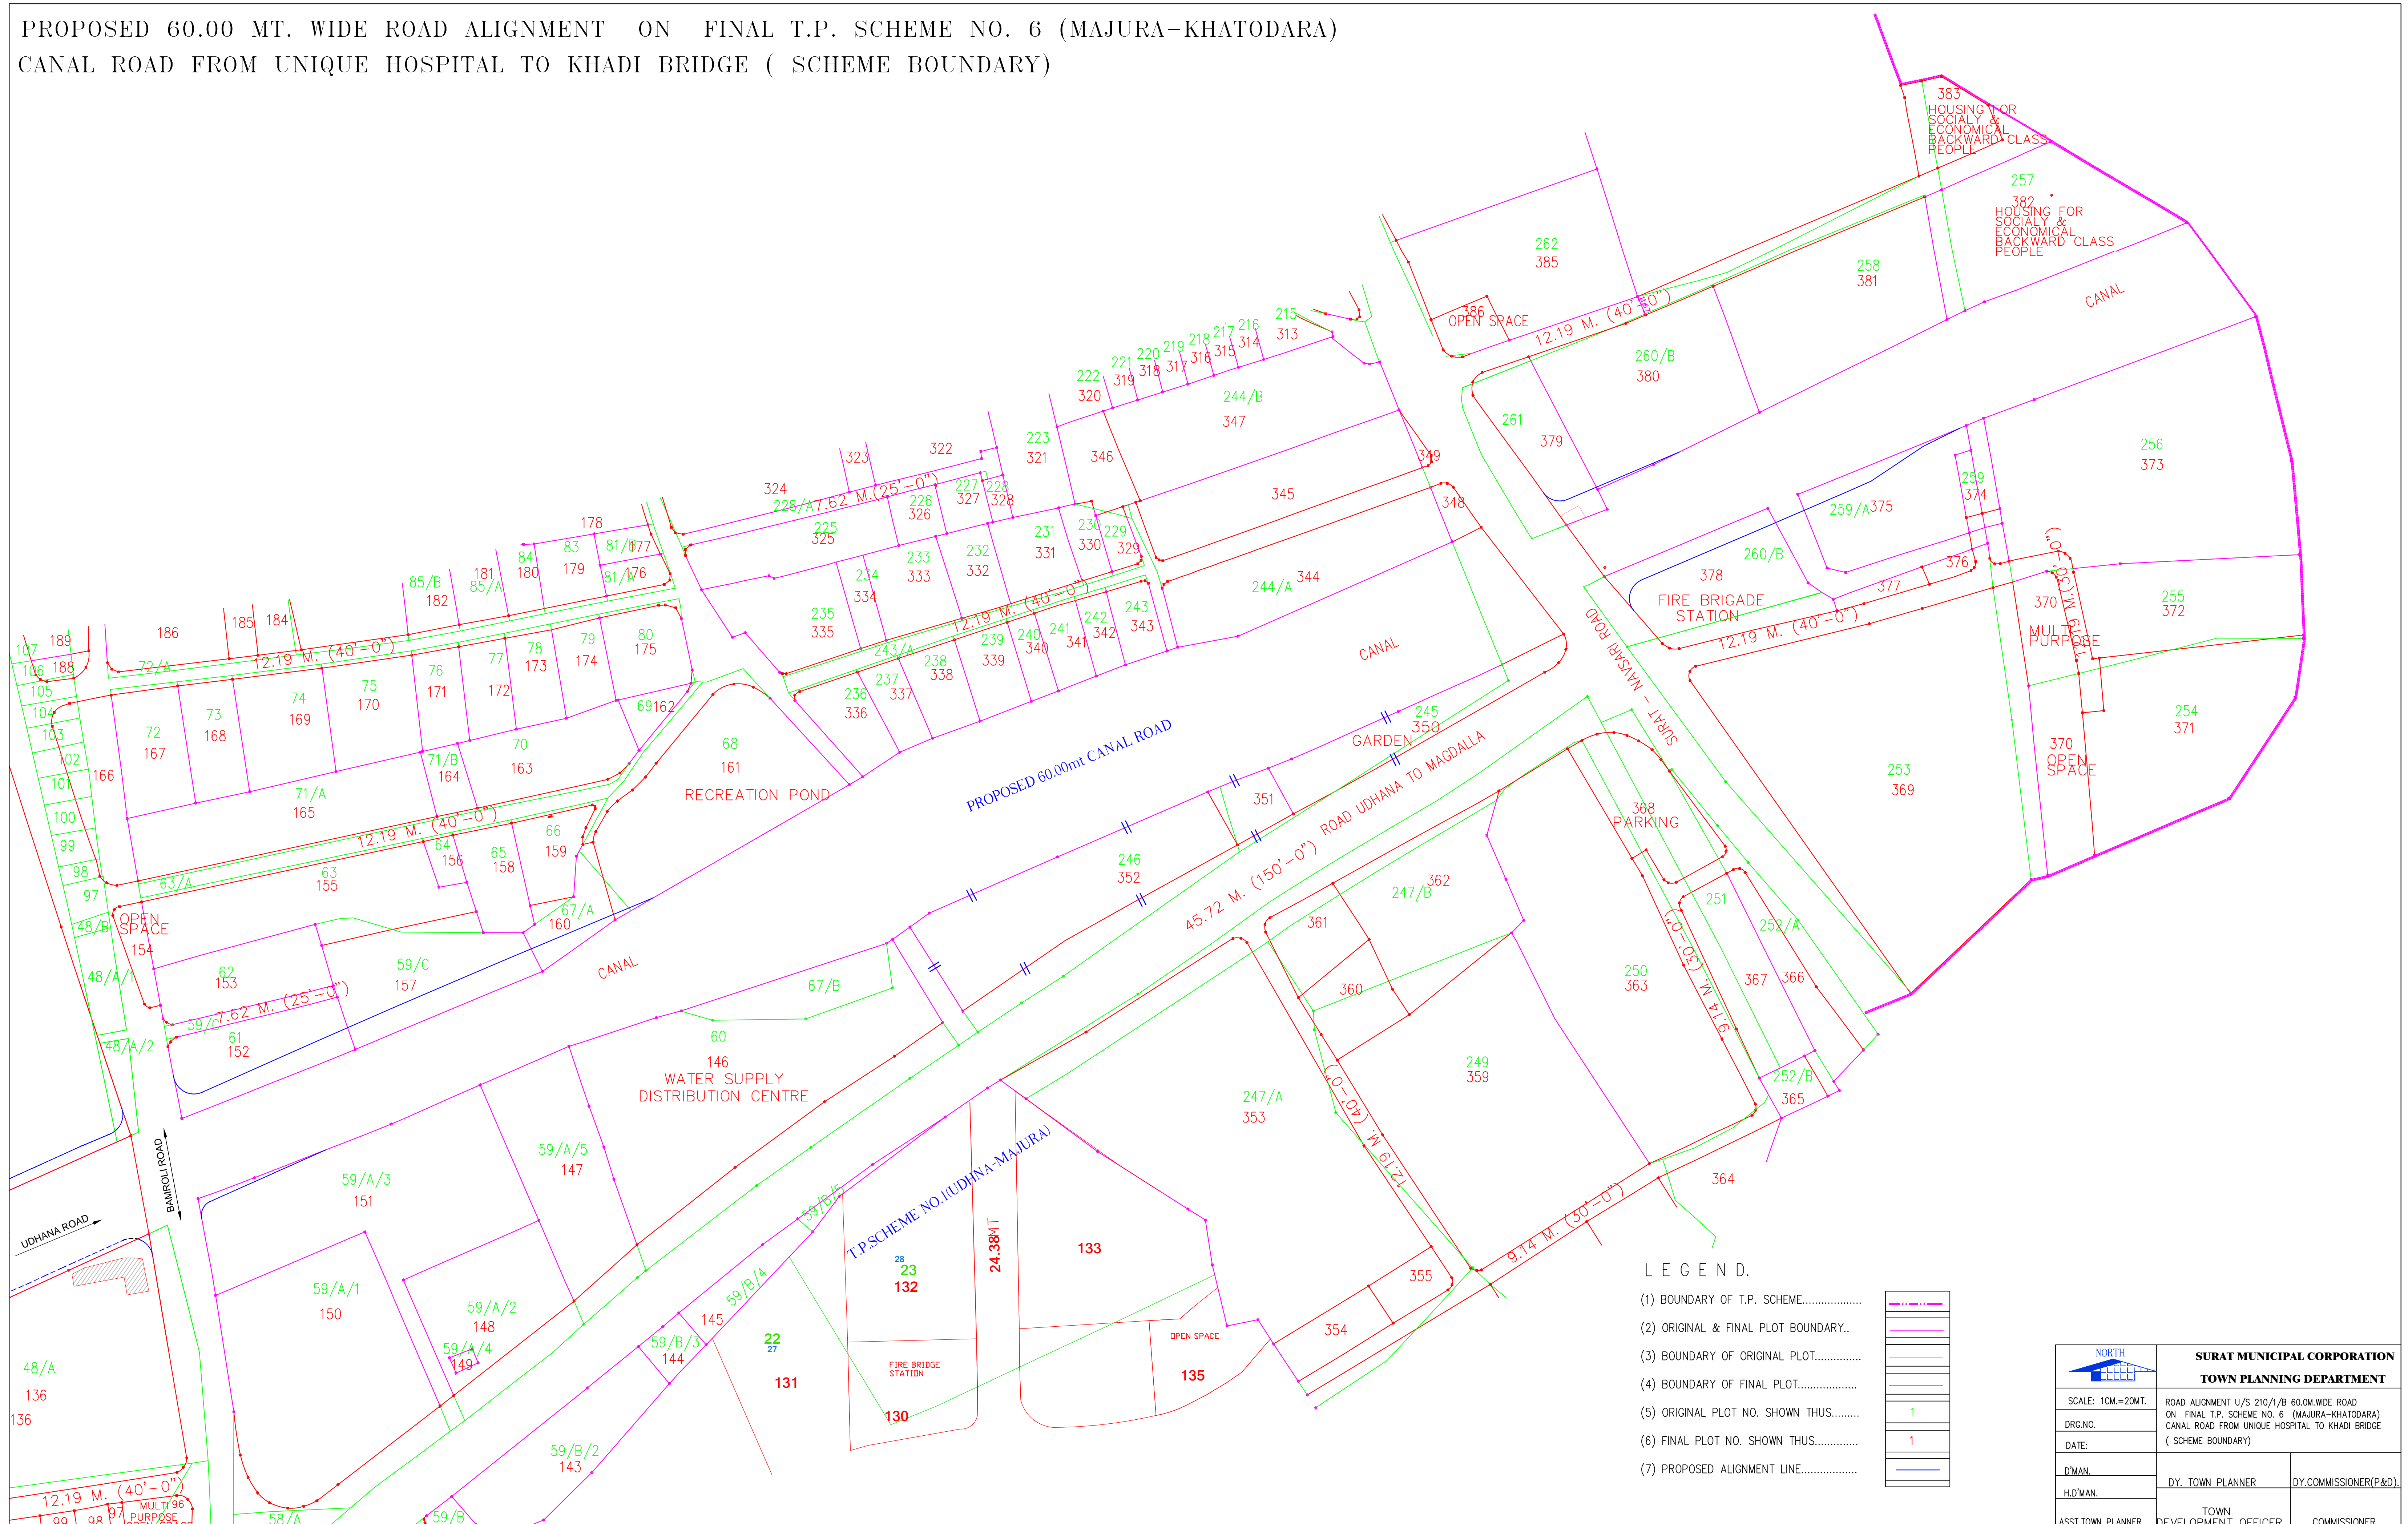

LEGEND.

- (1) BOUNDARY OF T.P. SCHEME.....
- (2) ORIGINAL & FINAL PLOT BOUNDARY..
- (3) BOUNDARY OF ORIGINAL PLOT.....
- (4) BOUNDARY OF FINAL PLOT.....
- (5) ORIGINAL PLOT NO. SHOWN THUS.....
- (6) FINAL PLOT NO. SHOWN THUS.....
- (7) PROPOSED ALIGNMENT LINE.....

	1
	1
	1
	1
	1

<b>SURAT MUNICIPAL CORPORATION</b> <b>TOWN PLANNING DEPARTMENT</b>		
SCALE: 1CM.=20MT.	ROAD ALIGNMENT U/S 210/1/B 60.0M.WIDE ROAD ON FINAL T.P. SCHEME NO. 6 (MAJURA-KHATODARA) CANAL ROAD FROM UNIQUE HOSPITAL TO KHADI BRIDGE ( SCHEME BOUNDARY)	
DRG.NO.		
DATE:		
D'MAN.	DY. TOWN PLANNER	DY.COMMISSIONER(P&D).
H'D'MAN.	TOWN DEVELOPMENT OFFICER	
ASST.TOWN PLANNER	COMMISSIONER.	